
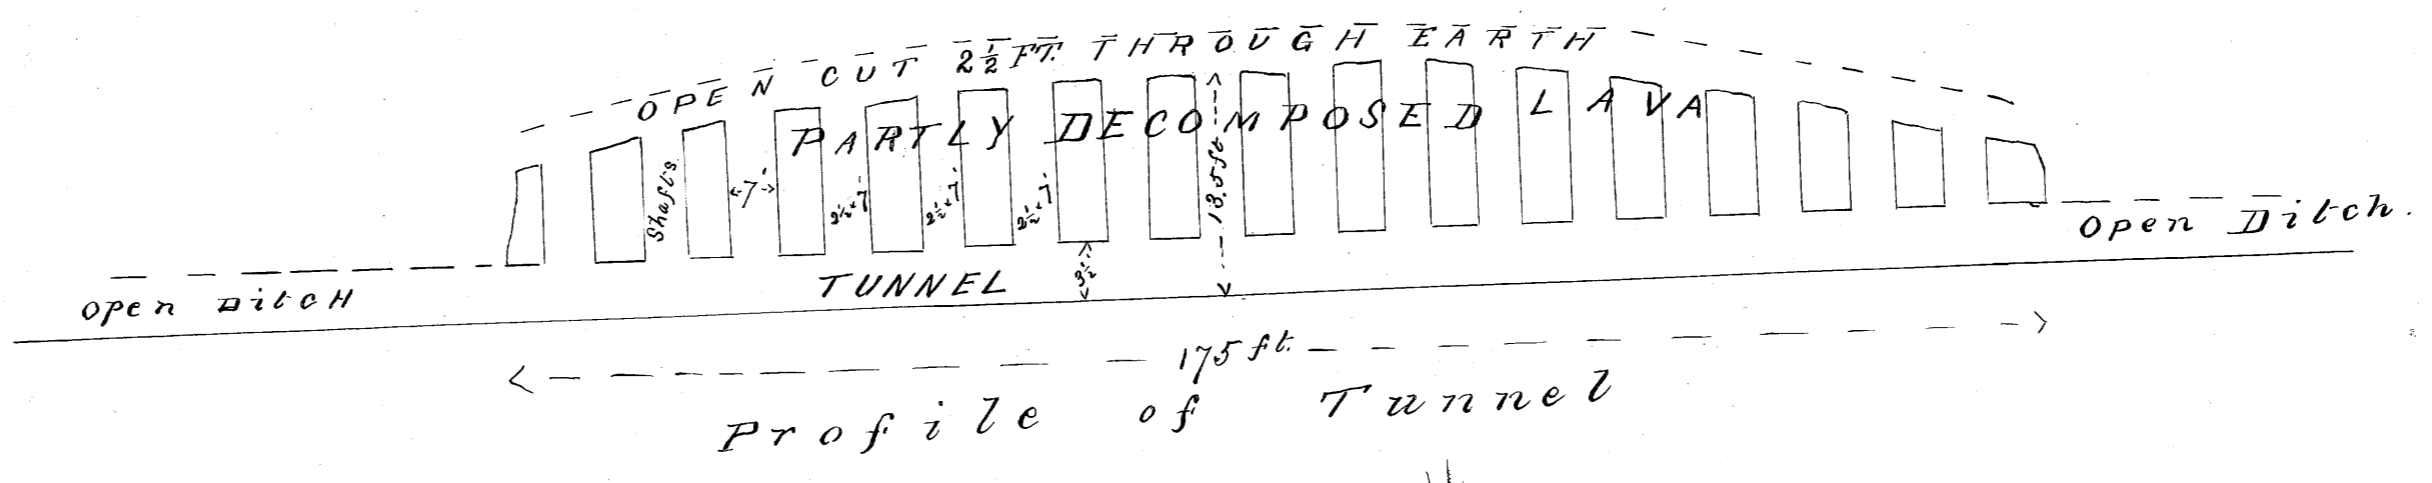


9-9-15

Reg. 1423  
P.H. 955  
~~7-62~~  
9-15

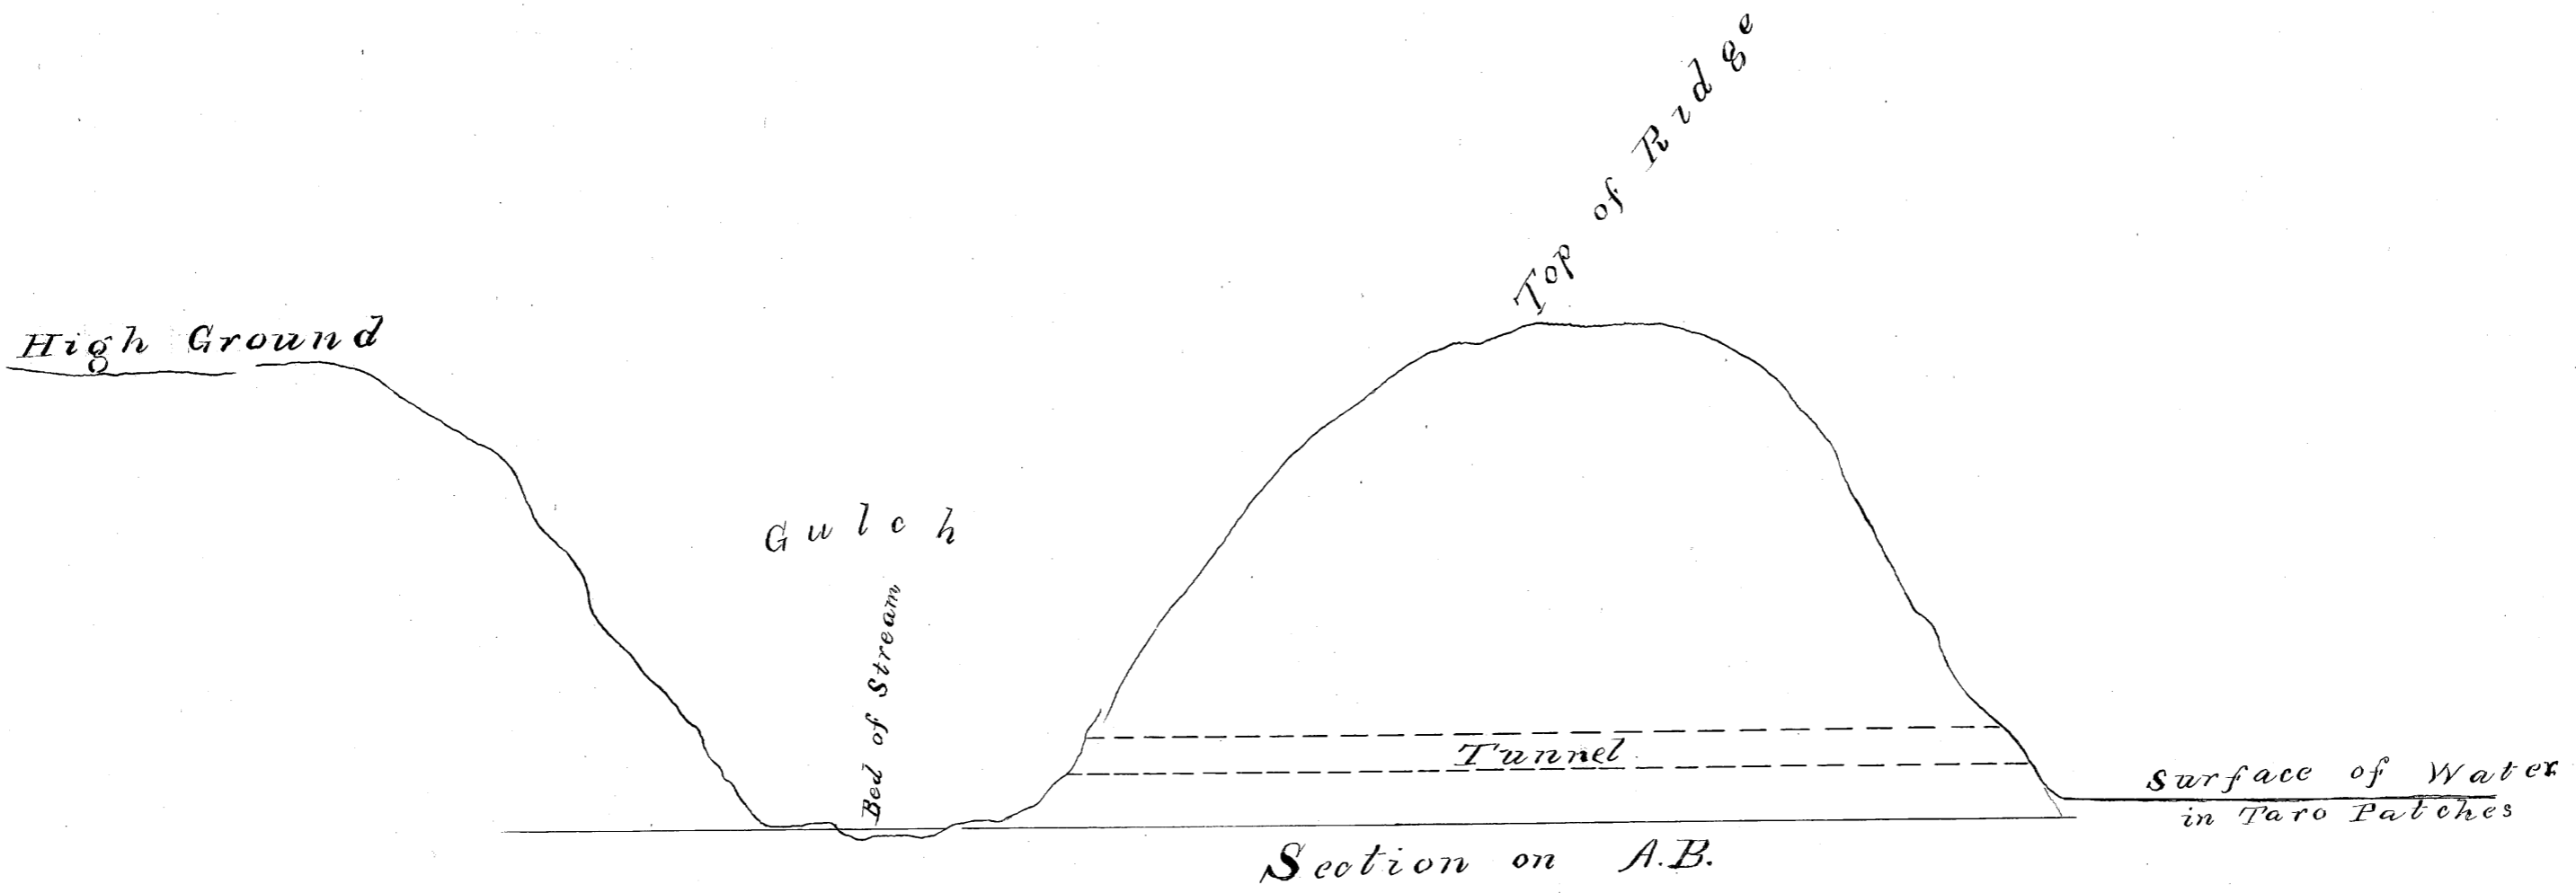

**IRRIGATING TUNNEL**

Constructed by *Kamehameha I.*

**(KING UMI) OF KOHALA**

1650 - 1688.

Figures only Approximate

L. Colok

Reg. 1423

1888

P.H. 955

7-62

See Hawaiian Annual  
1919 Page 121

Reg. 1423

P.H. 955

~~7-62~~  
9-15



9-9-15