


Honolulu Water Works

Section

line of five inch main
Reservoir to Kapena

1861

Scale: Horizontal 100ft = 1 inch
to Vertical, 20ft = 1 inch
Note: The heights given are to the bottom of the pipe

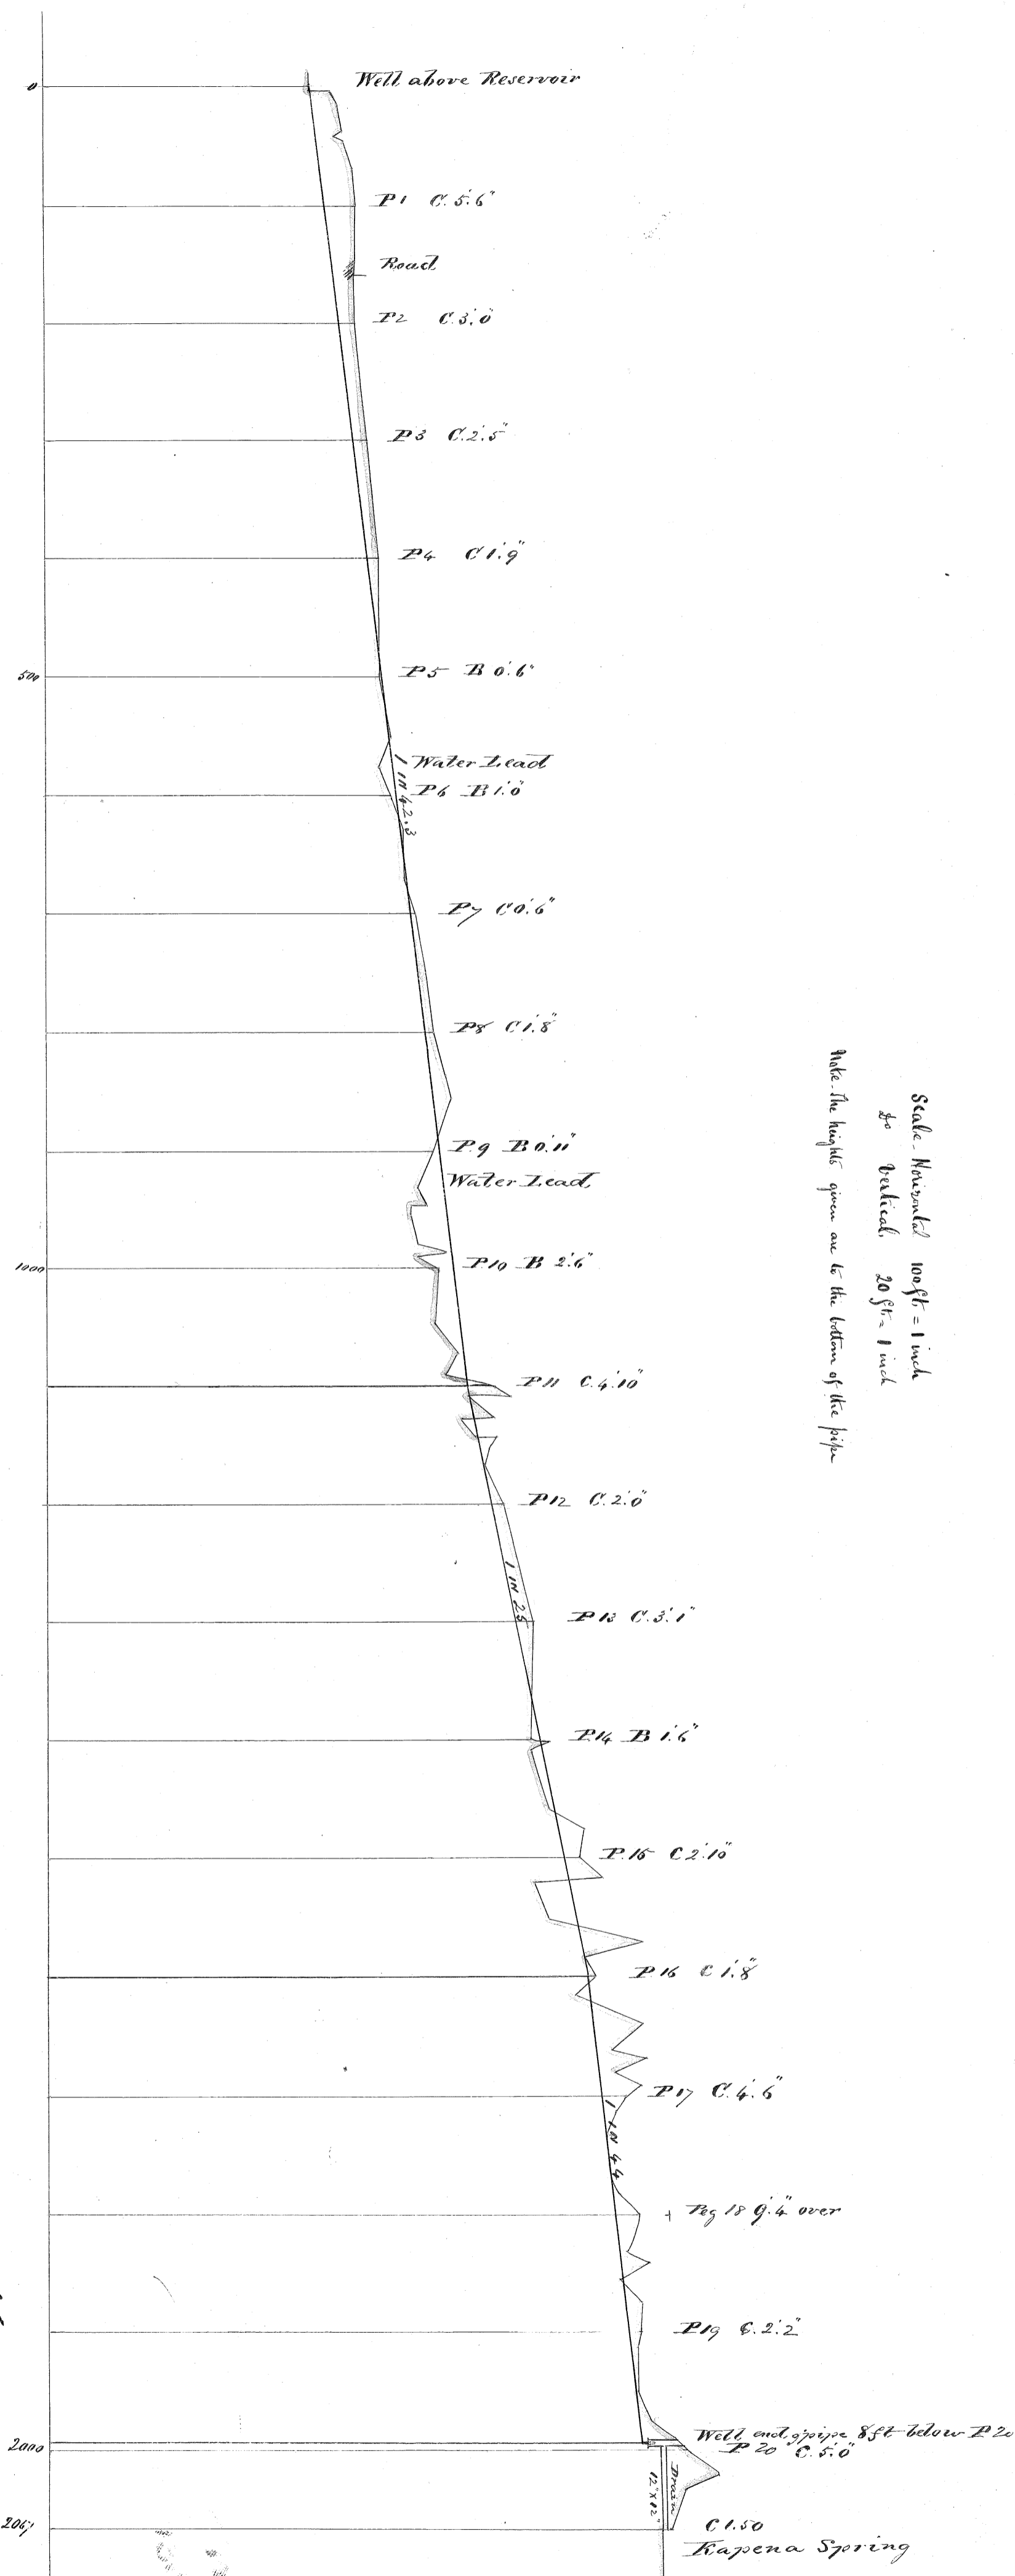

Honolulu Au 22 3 1861
J. M. L. Engineers